







SOUTH WEST CORNER

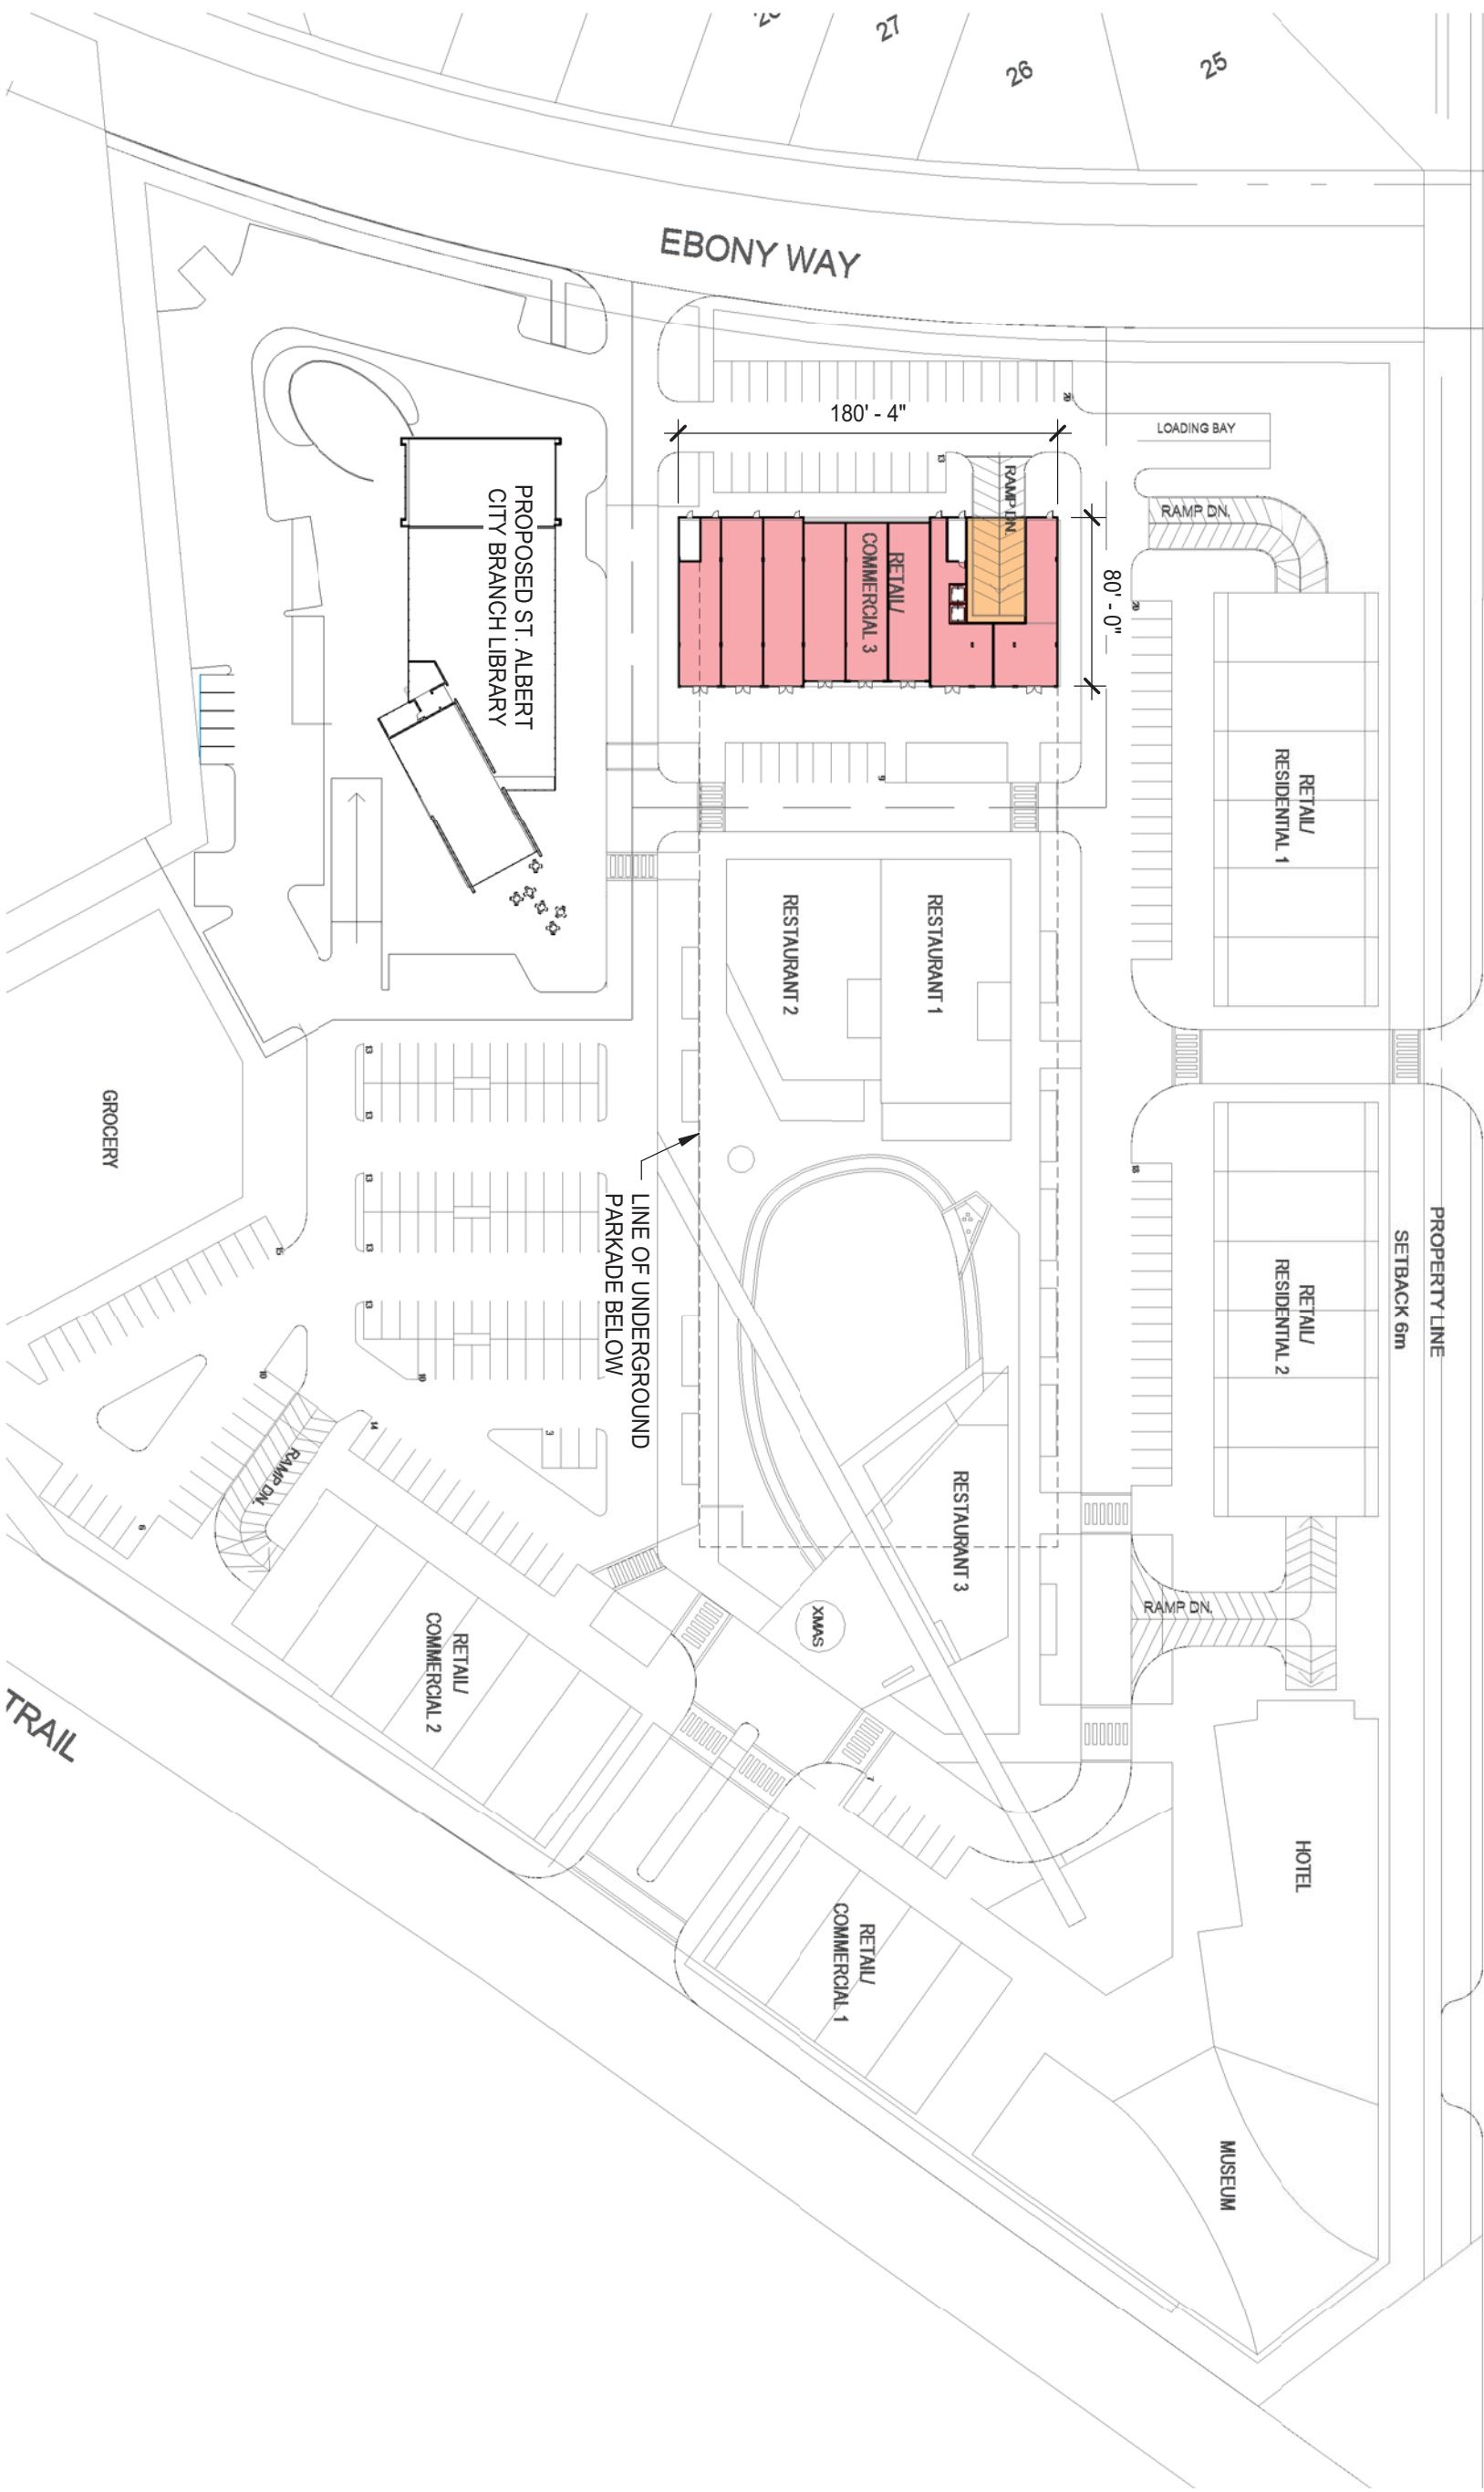

SOUTH EAST CORNER

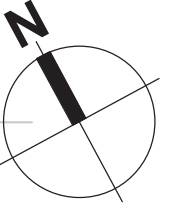


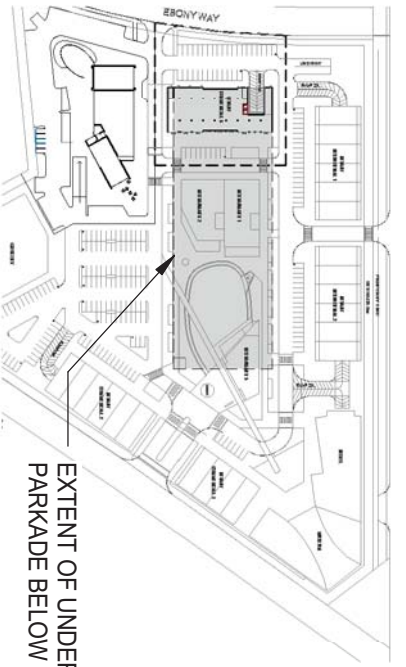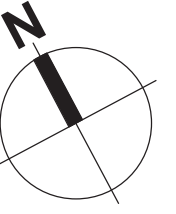

EXTENT OF UNDERGROUND
PARKADE BELOW

KEY PLAN

SCALE: 1 : 4000


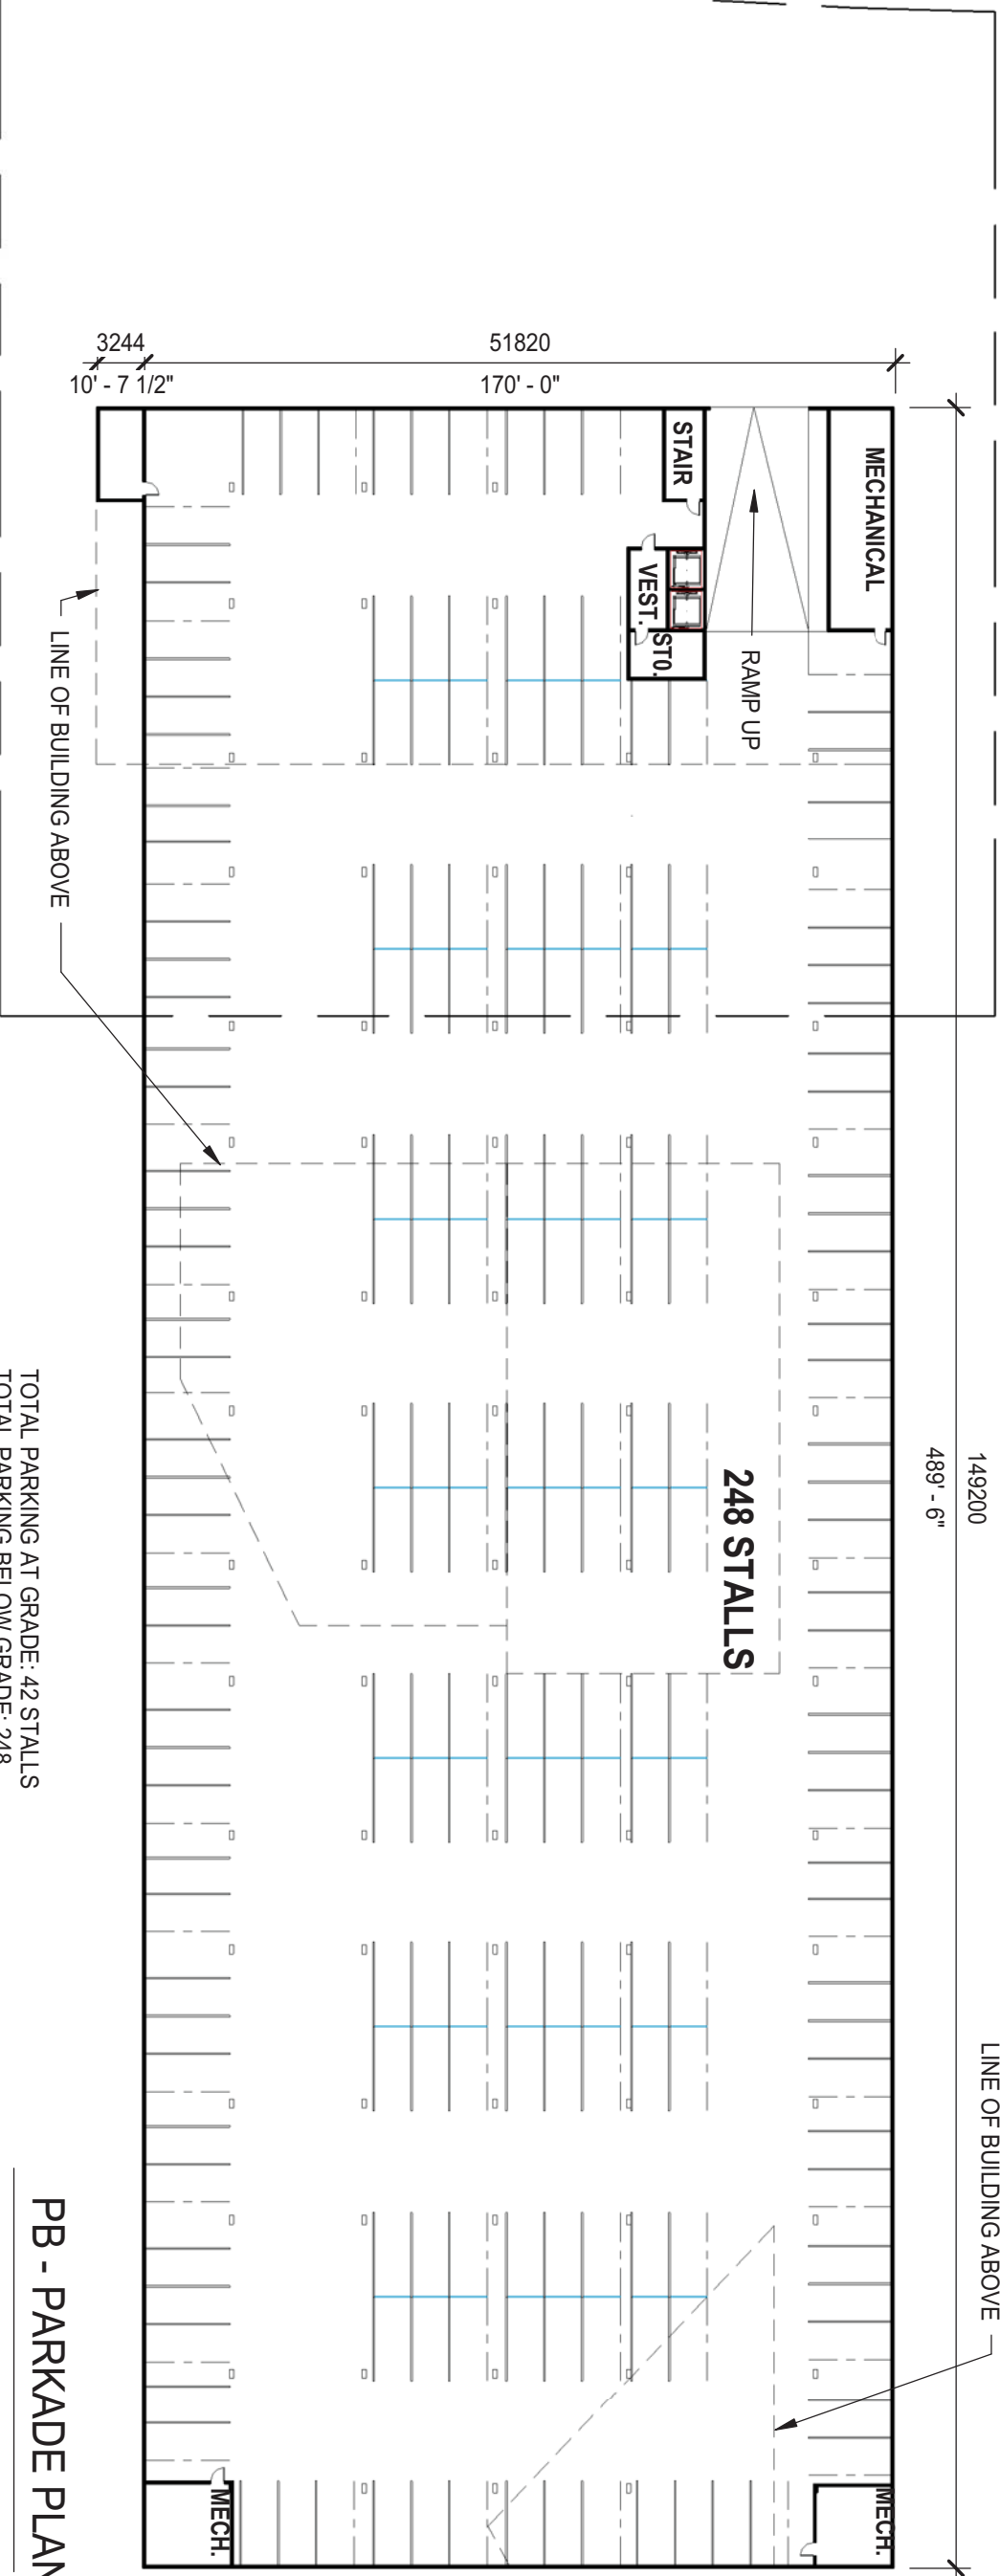


TOTAL PARKING AT GRADE: 42 STALLS
 TOTAL PARKING BELOW GRADE: 248
 TOTAL PARKING REQUIRED FOR PROFESSIONAL BUILDING: 113

PB - PARKADE PLAN

SCALE: 1 : 500



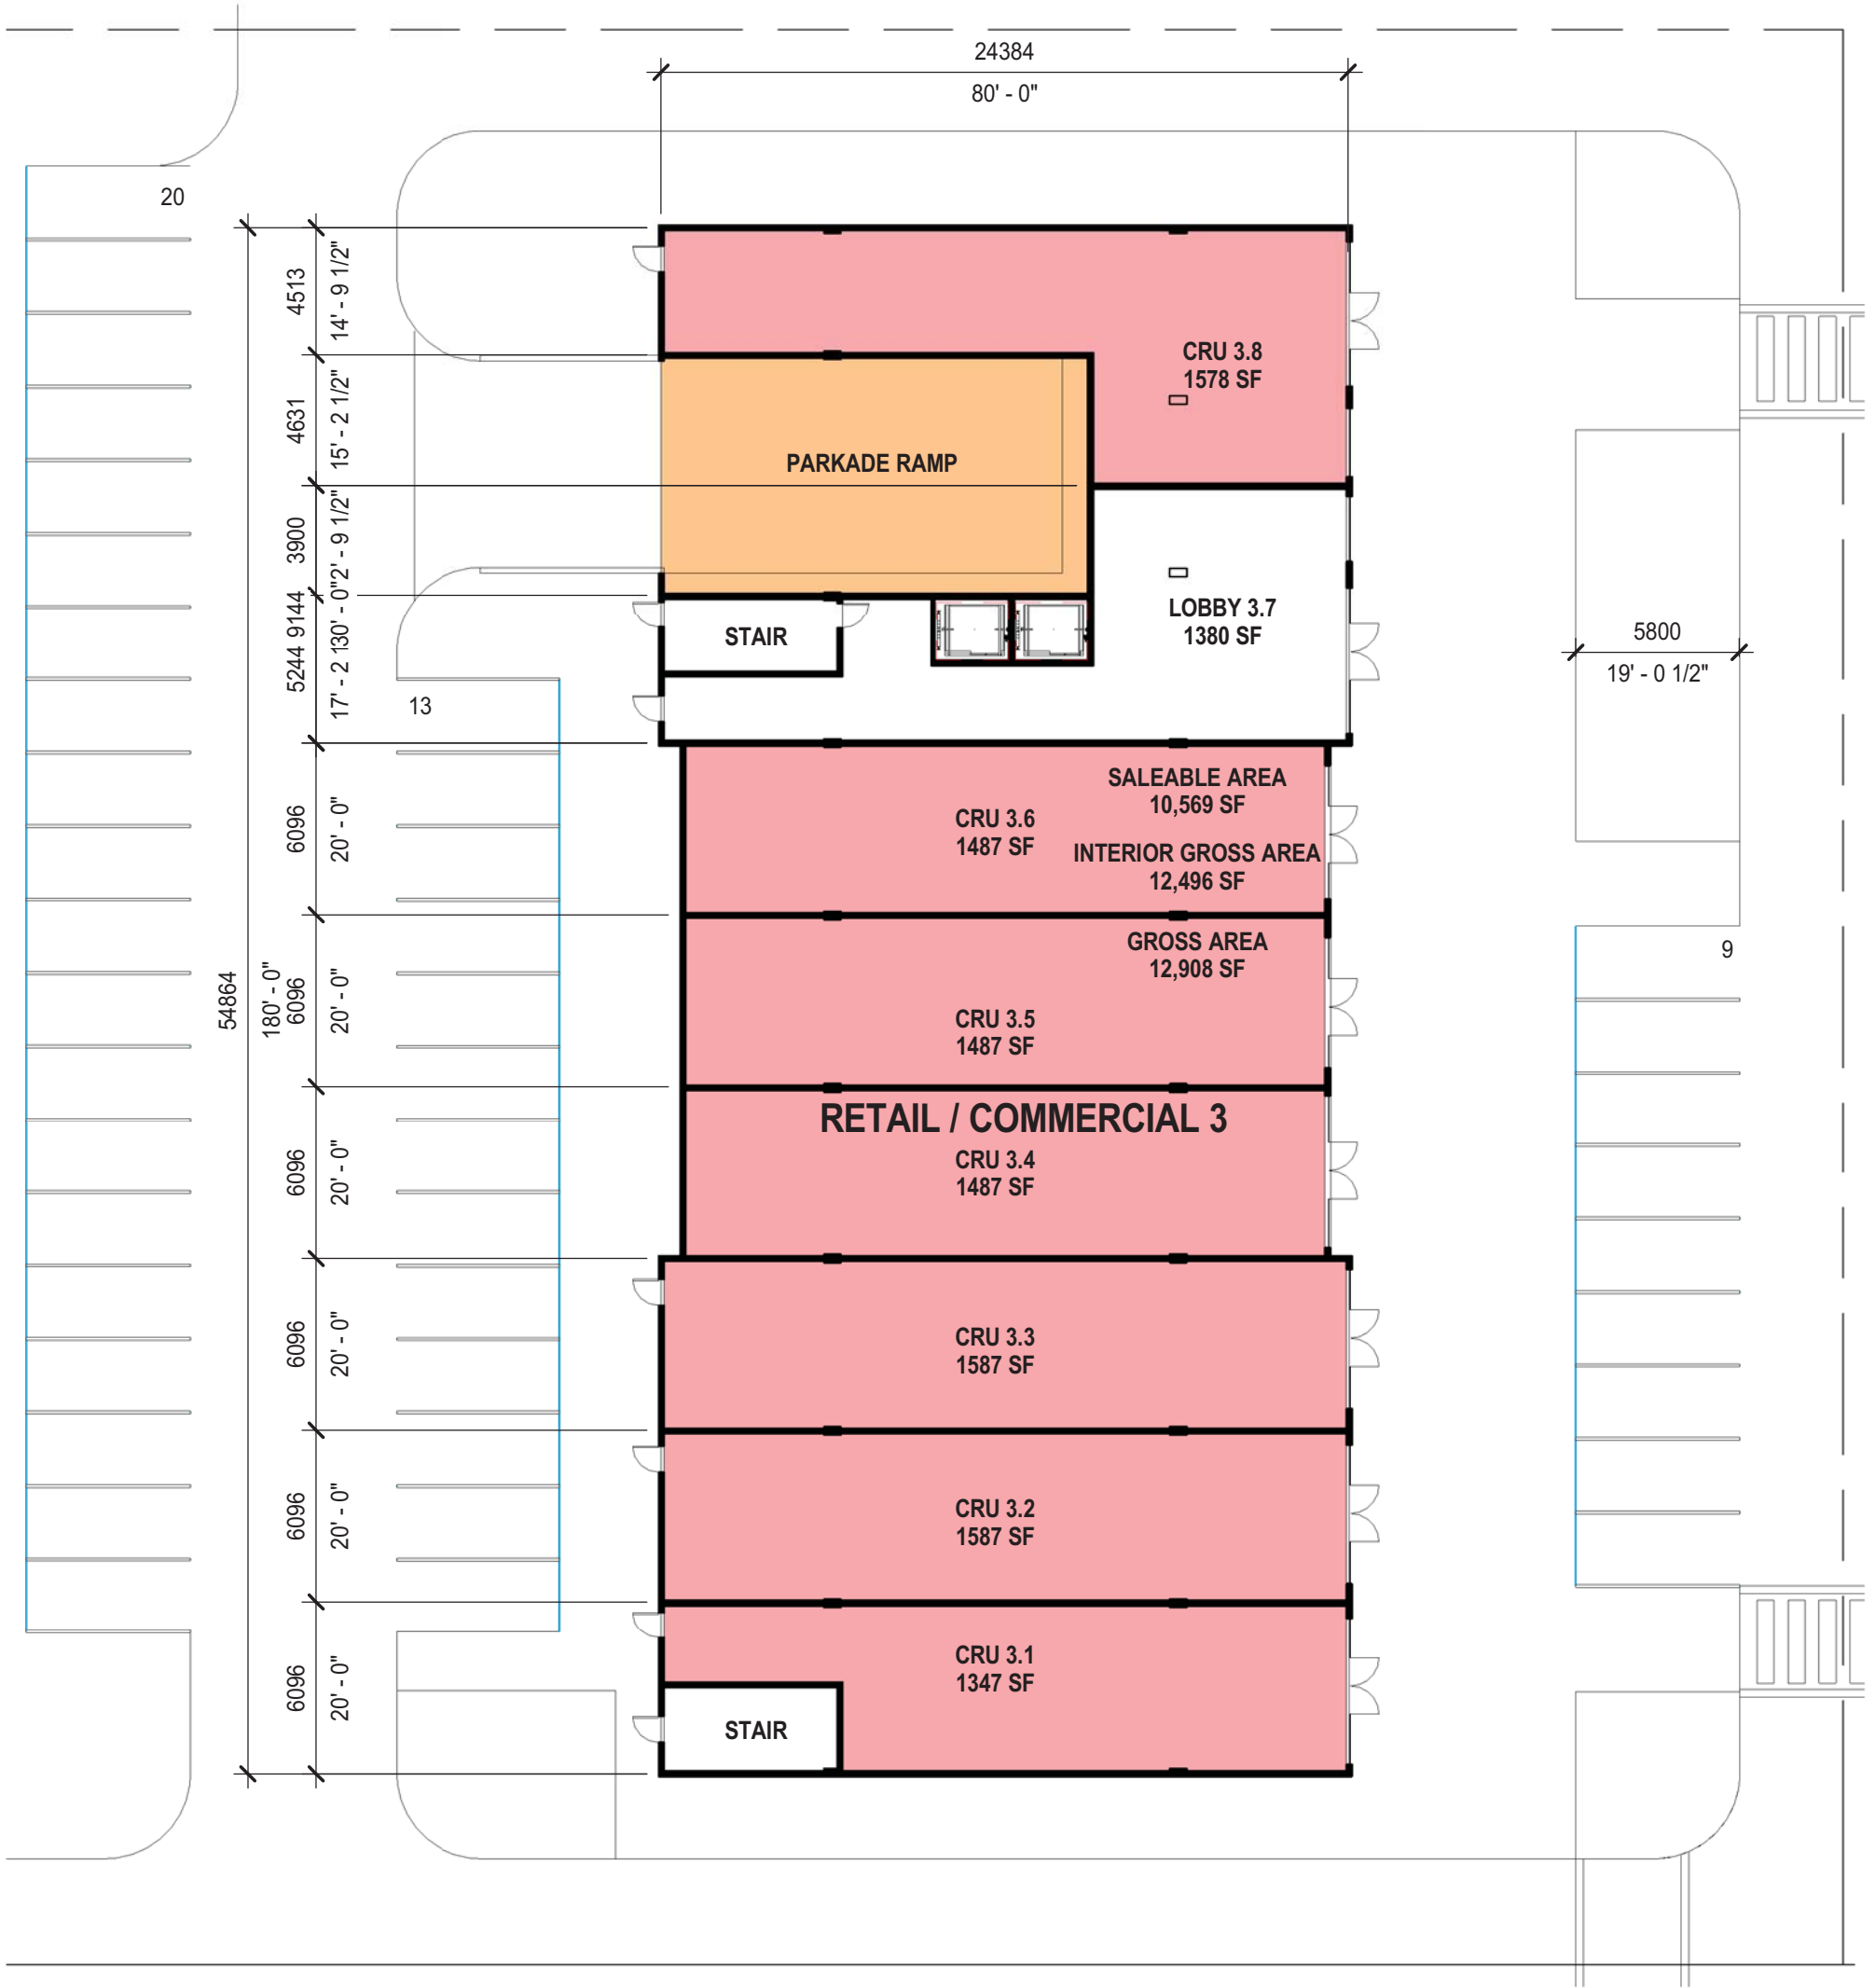
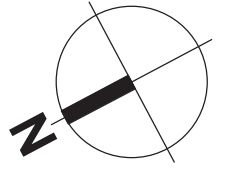


TOTAL PARKING AT GRADE: 42 STALLS
 TOTAL PARKING BELOW GRADE: 248
 TOTAL PARKING REQUIRED FOR PROFESSIONAL BUILDING: 113

TOTAL SALEABLE AREA: 44,109 SF
 TOTAL LEASEABLE AREA: 51,764 SF
 TOTAL GROSS AREA: 53,143 SF



Level 1 Plan

SCALE: 1 : 250

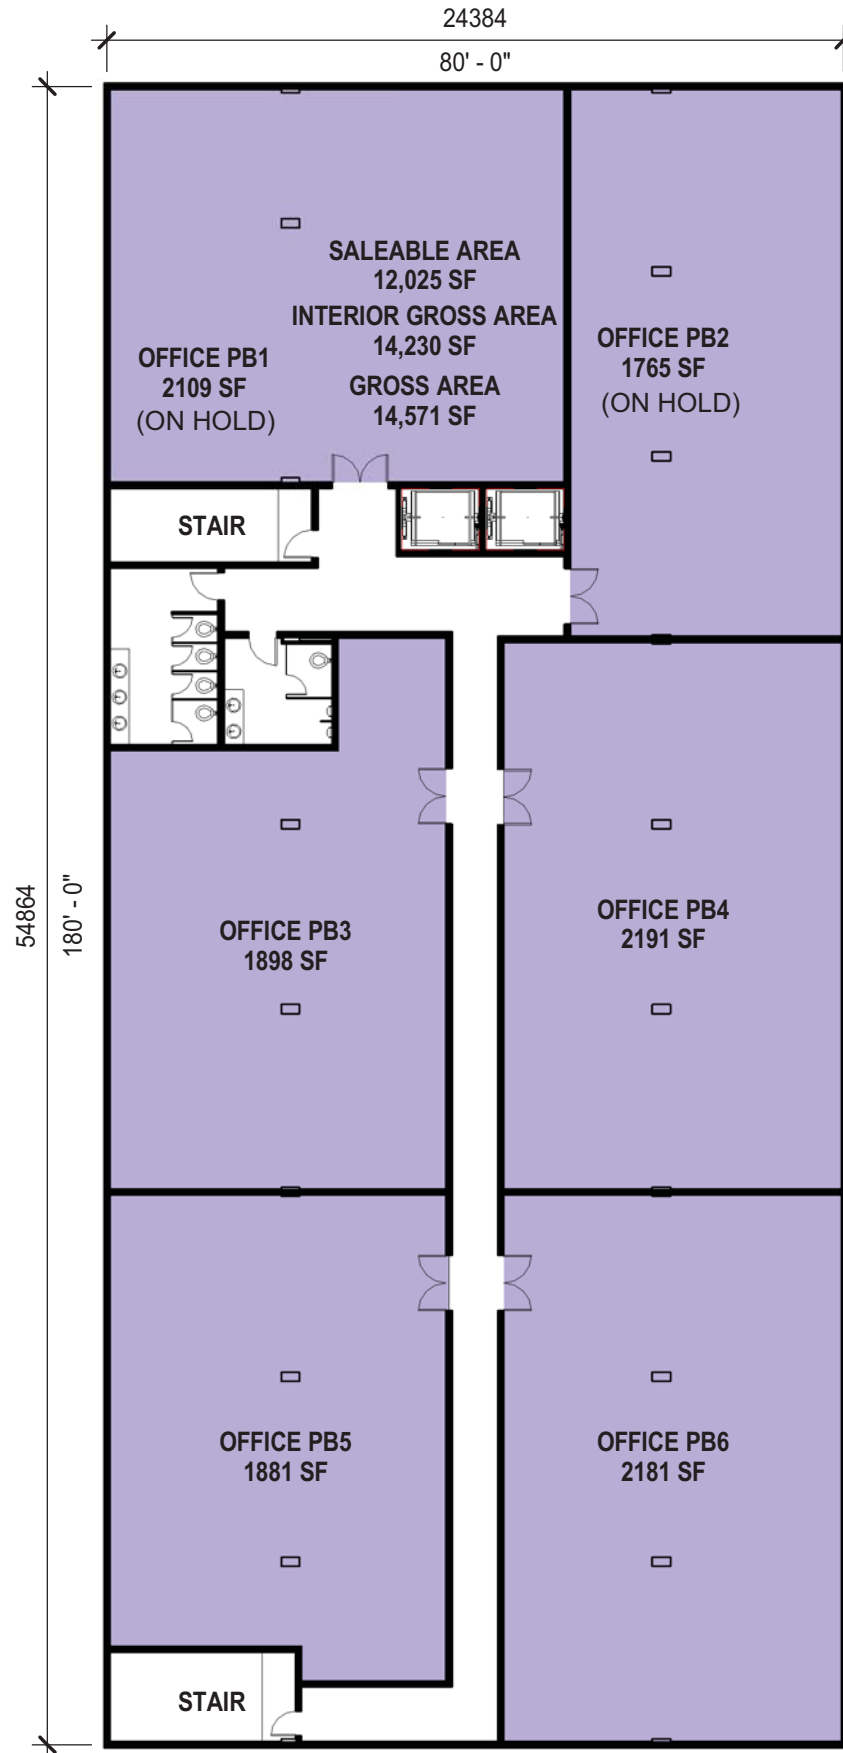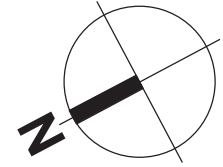

Level 2 & 3 Plan

SCALE: 1 : 250

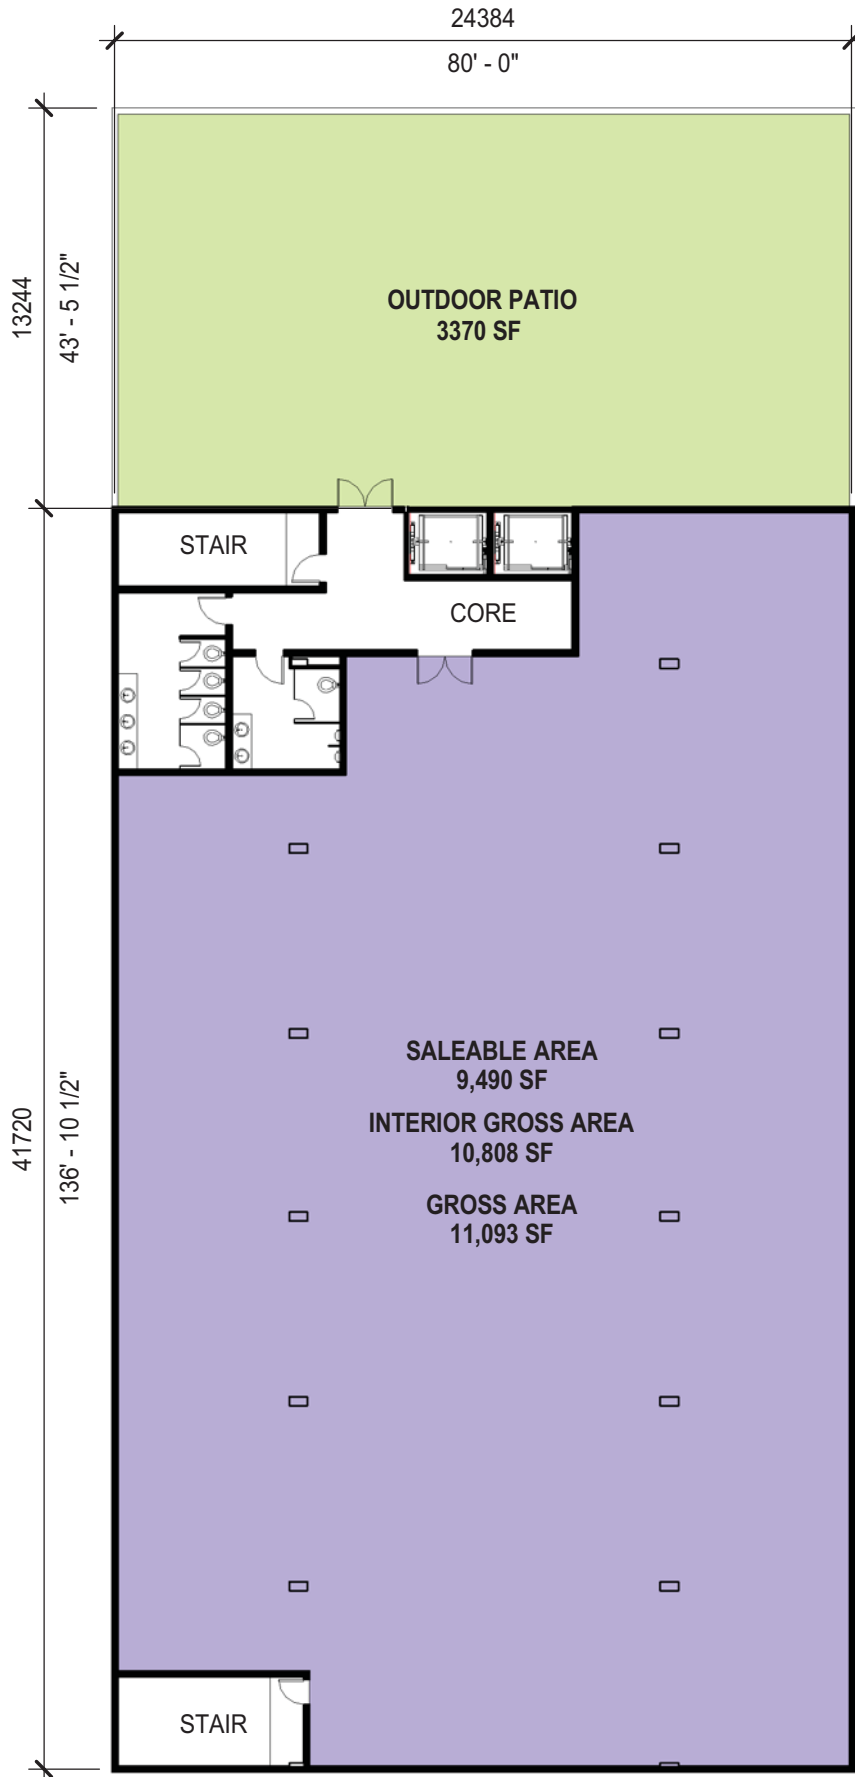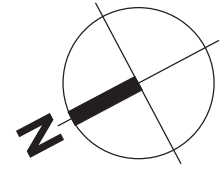

Level 4 Plan

SCALE: 1 : 250